

GIS REGISTRY INFORMATION

SITE NAME:	Precision Forest Products, Inc. OLD DOG SITE		
BRRTS #:	03-45-252752	FID # (if appropriate):	
COMMERCE # (if appropriate):	54106-9999-06 A & B		
CLOSURE DATE:	September 17, 2003		
STREET ADDRESS:	206 N. CLark Street		
CITY:	Black Creek		
SOURCE PROPERTY GPS COORDINATES (meters in WTM91 projection):	X = 643041	Y = 445830	
CONTAMINATED MEDIA:	Groundwater	Soil	Both X
OFF-SOURCE GW CONTAMINATION >ES:	Yes	No	X
• IF YES, STREET ADDRESS:			
• GPS COORDINATES (meters in WTM91 projection):	X =	Y =	
OFF-SOURCE SOIL CONTAMINATION >Generic or Site-Specific RCL (SSRCL):	Yes	No	X
• IF YES, STREET ADDRESS 1:			
• GPS COORDINATES (meters in WTM91 projection):	X =	Y =	
CONTAMINATION IN RIGHT OF WAY:	Yes	No	X
<u>DOCUMENTS NEEDED</u>			
Closure Letter, and any conditional closure letter issued			X
Copy of most recent deed, including legal description, for all affected properties			X
Certified survey map or relevant portion of the recorded plat map (if referenced in the legal description) for all affected properties....OLD DOG SITE....BACK POPULATE			NA
County Parcel ID number, if used for county, for all affected properties....22-0-0348-4			X
Location Map which outlines all properties within contaminated site boundaries on USGS topographic map or plat map in sufficient detail to permit the parcels to be located easily (8.5x14" if paper copy). If groundwater standards are exceeded, the map must also include the location of all municipal and potable wells within 1200' of the site.			X
Detailed Site Map(s) for all affected properties, showing buildings, roads, property boundaries, contaminant sources, utility lines, monitoring wells and potable wells. (8.5x14", if paper copy) This map shall also show the location of all contaminated public streets, highway and railroad rights-of-way in relation to the source property and in relation to the boundaries of groundwater contamination exceeding ch. NR 140 ESs and soil contamination exceeding ch. NR 720 generic or SSRCLs....OLD DOG SITE...NO PROPERTY BOUNDARIES			X
Tables of Latest Groundwater Analytical Results (no shading or cross-hatching)			X
Tables of Latest Soil Analytical Results (no shading or cross-hatching)			X
Isoconcentration map(s), if required for site investigation (SI) (8.5x14" if paper copy). The isoconcentration map should have flow direction and extent of groundwater contamination defined. If not available, include the latest extent of contaminant plume map.			NA
GW: Table of water level elevations, with sampling dates, and free product noted if present....OLD DOG			NA
GW: Latest groundwater flow direction/monitoring well location map (should be 2 maps if maximum variation in flow direction is greater than 20 degrees)...OLD DOG			NA
SOIL: Latest horizontal extent of contamination exceeding generic or SSRCLs, with one contour			NA
Geologic cross-sections, if required for SI. (8.5x14" if paper copy)			NA
RP-certified statement that legal descriptions are complete and accurate....NOT INCLUDED...SOIL/GW DEED FILED			NA
Copies of off-source notification letters (if applicable)			NA
Letter informing ROW owner of residual contamination (if applicable)(public, highway or railroad ROW)			NA
Copy of (soil or land use) deed restriction(s) or deed notice if any required as a condition of closure			X



ENVIRONMENTAL & REGULATORY SERVICES DIVISION
BUREAU OF PECFA
2129 Jackson Street
Oshkosh, Wisconsin 54901-1805
TDD #: (608) 264-8777
Fax #: (920) 424-0217
<http://www.commerce.state.wi.us>
<http://www.wisconsin.gov>
Jim Doyle, Governor
Cory L. Nettles, Secretary

September 17, 2003

Mr. Kevan Krahn
Precision Forest Products, Inc.
206 N. Clark Street
Black Creek, WI 54106

RE: Final Closure

Commerce # 54106-9999-06 A & B WDNR BRRTS # 03-45-252752
Precision Forest Products Inc, 206 N. CLark Street, Black Creek

Dear Mr. Krahn:

The Wisconsin Department of Commerce (Commerce) has received all items required as conditions for closure of the site referenced above. This case is now listed as "closed" on the Commerce database and will be included on the Wisconsin Department of Natural Resources (WDNR) Geographic Information System (GIS) Registry of Closed Remediation Sites to address residual contamination. It is in your best interest to keep all documentation related to the environmental activities that were conducted.

If residual contamination is encountered in the future, it must be managed in accordance with all applicable State and federal regulations. If it is determined that any remaining contamination poses a threat, the case may be reopened and further investigation or remediation may be required.

Thank you for your efforts to bring this case to closure. If you have any questions, please contact me in writing at the letterhead address or by telephone at (920) 303-5410.

Sincerely,

A handwritten signature in cursive script that reads 'Beth A. Erdman'.

Beth A. Erdman
Hydrogeologist
Site Review Section

cc: Roger Miller-STC Consultants, Ltd.
Kenneth Rottier-Lubinski, Rottier, Reed & Klass, S.C. Lawyers
Case File



ENVIRONMENTAL & REGULATORY SERVICES
2715 Post Road
Stevens Point, Wisconsin 54481
Fax: (715) 345-5269
TDD #: (608) 264-8777
www.commerce.state.wi.us
Scott McCallum, Governor
Brenda J. Blanchard, Secretary

July 13, 2001

Precision Forest Products, Inc.
Attn: Kevin Krahn
206 North Clark Street
Black Creek WI 54106

RE: **Commerce # 54106-9999-06-A & B**
Precision Forest Products, 206 North Clark Street, Black Creek, WI

Case Closure (conditional upon receipt of documentation)

Dear Mr. Krahn:

On June 18, 2001 the Wisconsin Department of Natural Resources transferred this site to the Wisconsin Department of Commerce for regulatory oversight. On behalf of the Wisconsin Department of Commerce, I am reviewing this case for closure.

Using the standards established in NR 700, and the risk criteria of Comm 46, the Department has determined that this site does not pose a significant threat to the environment and human health, and no further investigation or remedial action is necessary. In making this determination, I reviewed the following documents prepared by STS Consultants Ltd., as well as other correspondence in the case file:

- *Site Assessment & Closure Request, June 2001*

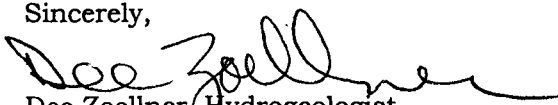
If, in the future, site conditions indicate that any contamination that might remain poses a threat, the need for further remediation would be determined and required if necessary. If subsequent information indicates a need to reopen this case, any original claim under the PECFA fund would also reopen and you may apply for assistance to the extent of remaining eligibility.

IMPORTANT: we cannot list this case as "closed" on our computer database until we receive the following items.

- A notification must be placed on the property deed addressing residual soil and groundwater impacts. For case closure we will need a copy of the deed notification that contains the County Register of Deeds' recording information. Enclosed an example of a "Notice of Contamination to Property" for your use. If you wish to modify the language, submit a copy to this office for review prior to filing. **The Department suggests including a site map (with property boundary lines) along with Tables 1 & 3 indicating where the remaining contamination exists.**

Thank you for your efforts in the protection of the environment. If you have any questions, please call me at (715) 342-3802.

Sincerely,


Dee Zoellner Hydrogeologist
PECFA Site Review Section

enclosure

cc: Roger Miller - STS (with enclosure)

NOTICE OF CONTAMINATION
TO PROPERTY

OUTAGAMIE
Document # 1564027

Legal description of the property: In re:

parcel of land located in the SE ¼ of the SE ¼ of Section 8, T23N, R17E, Village of Black Creek, Outagamie County, Wisconsin, more particularly described as follows: Commencing at the NE corner of the SE ¼ of the SE ¼ of said Section 8; thence West along the North line of the SE ¼ of the SE ¼, 383.00 feet; thence southerly along the West line of Clark Street, 456.00 feet to an iron pipe and the point of beginning of this description; thence continuing Southerly along the West line of Clark Street extended, 330.80 feet; thence Westerly 111.35 feet to a point on the Easterly line of the M. St. P. & S. St. M. RR right-of-way; thence Northwesterly along the Easterly line of said railway right-of-way, 347.10 feet to an iron pipe; thence Easterly 427.7 feet to the place of beginning.

STATE OF WISCONSIN)
)SS
OUTAGAMIE COUNTY)

Section 1. PRECISION FOREST ASSOCIATES is the owner of the above described property.

Section 2. One or more petroleum discharges have occurred at this property. Petroleum contaminated groundwater above NR 140 enforcement standards and soils above NR 720 residual contaminant levels of the Wisconsin Administrative Code exists on this property.

Section 3. The owner hereby declares that all of the property described above is held and shall be held, conveyed or encumbered, leased, rented, used, occupied, and improved subject to the following limitations and/or restrictions:

Anyone who proposes to construct or reconstruct a well on this property is required to contact the Department of Natural Resource's Bureau of Drinking Water and Groundwater, or its successor agency, to determine what specific prohibitions or requirements are applicable, prior to constructing or reconstructing a well on this property. No well may be constructed or reconstructed on this property unless applicable requirements are met.

Residual petroleum contaminated soil and groundwater remains on this site. According to the closure report filed by STS Consultants dated June, 2001, the residual soils are located on the east and north side of the former county garage in the former UST area with residual groundwater contamination located east of the county garage. Natural attenuation is the approved remedial alternative for this site. If contaminated soil is excavated in the future, it may be considered a solid waste and will need to be disposed in accordance with all applicable laws. File references: PECFA Claim number 54106-9999-06 A & B and BRRTS 03-45-252752, STS Consultants, Site Assessment & Closure Report dated June 2001.

Any person who is or becomes owner of the property described above may request that the Wisconsin Department of Commerce or its successor issue a determination that the restrictions set forth in this covenant are no longer required. That property owner shall provide any and all necessary information to the Department in order for the Department to be able to make a determination. Upon receipt of such a request, the Department shall determine whether or not the restrictions contained herein can be extinguished. Conditions under which a restriction may be extinguished will be

OUTAGAMIE COUNTY
RECEIVED FOR RECORD

AUG - 1 2003

AT 1 O'CLOCK A.M. P.M.
JANICE FLENZ
REGISTER OF DEEDS

Name and Return Address:
LUBINSKI, ROTTIER, REED & KLASS, S.C.
P.O. Box 67
Seymour, WI 54165

Tax parcel no.: 22-0-0348-4

pd
1700

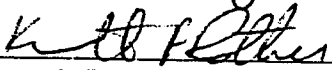
determined in accordance with the site specific standards, rules, and laws for this property. If the Department determines that the restrictions can be extinguished, an affidavit with a copy of the Department's written determination, may be recorded to give notice that this restriction, or portions of this restriction are no longer binding. Any restriction placed upon this property shall not be extinguished without the Department's written determination.

IN WITNESS WHEREOF, the owner of the property has executed this document this 28th day of July, 2003.

By signing this document, Kevan Krahn acknowledges that he is duly authorized to sign this document on behalf of Precision Forest Associates.


KEVAN KRAHN, Partner

Subscribed and sworn to before me
this 28th day of July, 2003.


Kenneth F. Rottier, Notary Public
Outagamie County, Wisconsin
My commission is permanent.

This document was drafted by the Wisconsin Department of Commerce.

Rel\pr\PreciFor.NCP

1564026

Document Number

GROUNDWATER USE RESTRICTION

OUTAGAMIE COUNTY
RECEIVED FOR RECORD

AUG - 1 2003

AT 1 O'CLOCK A.M. P.M.
JANICE FLENZ
REGISTER OF DEEDS

Declaration of Restrictions

In Re:

Parcel 1

A parcel of land located in the SE 1/4 of the SE 1/4 of Section 8, T23N, R17E, Village of Black Creek, Outagamie County, Wisconsin, more particularly described as follows:

Commencing at the NE corner of the SE 1/4 of the SE 1/4 of said Section 8, thence West along the North line of the SE 1/4 of the SE 1/4, 383.00 feet; thence southerly along the West line of Clark Street, 456.00 feet to an iron pipe and the point of beginning of this description; thence continuing Southerly along the West line of Clark Street extended, 330.80 feet; thence Westerly 411.35 feet to a point on the Easterly line of the M. St. P. & S. St. M. RR. right-of-way; thence Northwesterly along the Easterly line of said railway right-of-way, 347.10 feet to an iron pipe; thence Easterly 427.7 feet to the place of beginning.

Recording Area

Name and Return Address

LUBINSKI, ROTTIER REED & KLASS, S.C.
P.O BOX 67
SEYMOUR, WISCONSIN 54165-0067

22-0-0348-4
Parcel Identification Number (PIN)

STATE OF WISCONSIN)

) ss

COUNTY OF Outagamie) [County where this document is signed]

WHEREAS, Precision Forest Associates is the owner of the above-described property.

WHEREAS, one or more diesel fuel and/or gasoline discharges have occurred on this property. . Total trimethylbenzene-contaminated groundwater above ch. NR 140, Wis. Adm. Code enforcement standards existed on this property at the following location(s) on the following date(s): Trimethylbenzenes were detected at a concentration of 737 micrograms per liter in temporary Monitoring Well TMW-3 located in the eastern portion of the property on November 21, 2000. Location of temporary Monitoring Well TMW-3 is provided on Figure 1 attached and made part of this restriction.

WHEREAS, it is the desire and intention of the property owner to impose on the property restrictions which will make it unnecessary to conduct further groundwater remediation activities on the property at the present time.

WHEREAS, natural attenuation has been approved by the Department of Natural Resources to remediate groundwater contamination exceeding ch. NR 140, Wis. Adm. Code groundwater standards within the boundaries of this property.

WHEREAS, construction of wells where the water quality does not comply with drinking water standards in ch. NR 809, Wis. Adm. Code is restricted by chs. NR 811 and NR 812, Wis. Adm. Code. Special well construction standards or water treatment requirements, or both, or well construction prohibitions may apply.

NOW THEREFORE, the owner hereby declares that all of the property described above is held and shall be held, conveyed or encumbered, leased, rented, used, occupied and improved subject to the following limitation and restrictions:

Anyone who proposes to construct or reconstruct a well on this property is required to contact the Department of Natural Resources' Bureau of Drinking Water and Groundwater, or its successor agency, to determine what specific requirements are applicable, prior to constructing or reconstructing a well on this property. No well may be constructed on this property unless applicable requirements are met.

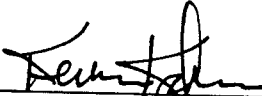
[Optional Provision:] If construction is proposed on this property that will require dewatering, or if groundwater is to be otherwise extracted from this property, while this groundwater use restriction is in effect, the groundwater shall be sampled and analyzed for contaminants that were previously detected on the property and any extracted groundwater shall be managed in compliance with applicable statutes and rules.

This restriction is hereby declared to be a covenant running with the land and shall be fully binding upon all persons acquiring the above-described property whether by descent, devise, purchase or otherwise. This restriction benefits and is enforceable by the Wisconsin Department of Natural Resources, its successors or assigns. The Department, its successors or assigns, may initiate proceedings at law or in equity against any person or persons who violate or are proposing to violate this covenant, to prevent the proposed violation or to recover damages for such violation.

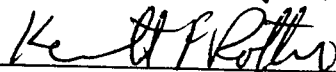
Any person who is or becomes owner of the property described above may request that the Wisconsin Department of Natural Resources or its successor issue a determination that one or more of the restrictions set forth in this covenant is no longer required. Upon the receipt of such a request, the Wisconsin Department of Natural Resources shall determine whether or not the restrictions contained herein can be extinguished. If the Department determines that the restrictions can be extinguished, an affidavit, attached to a copy of the Department's written determination, may be recorded to give notice that this deed restriction, or portions of this deed restriction, are no longer binding.

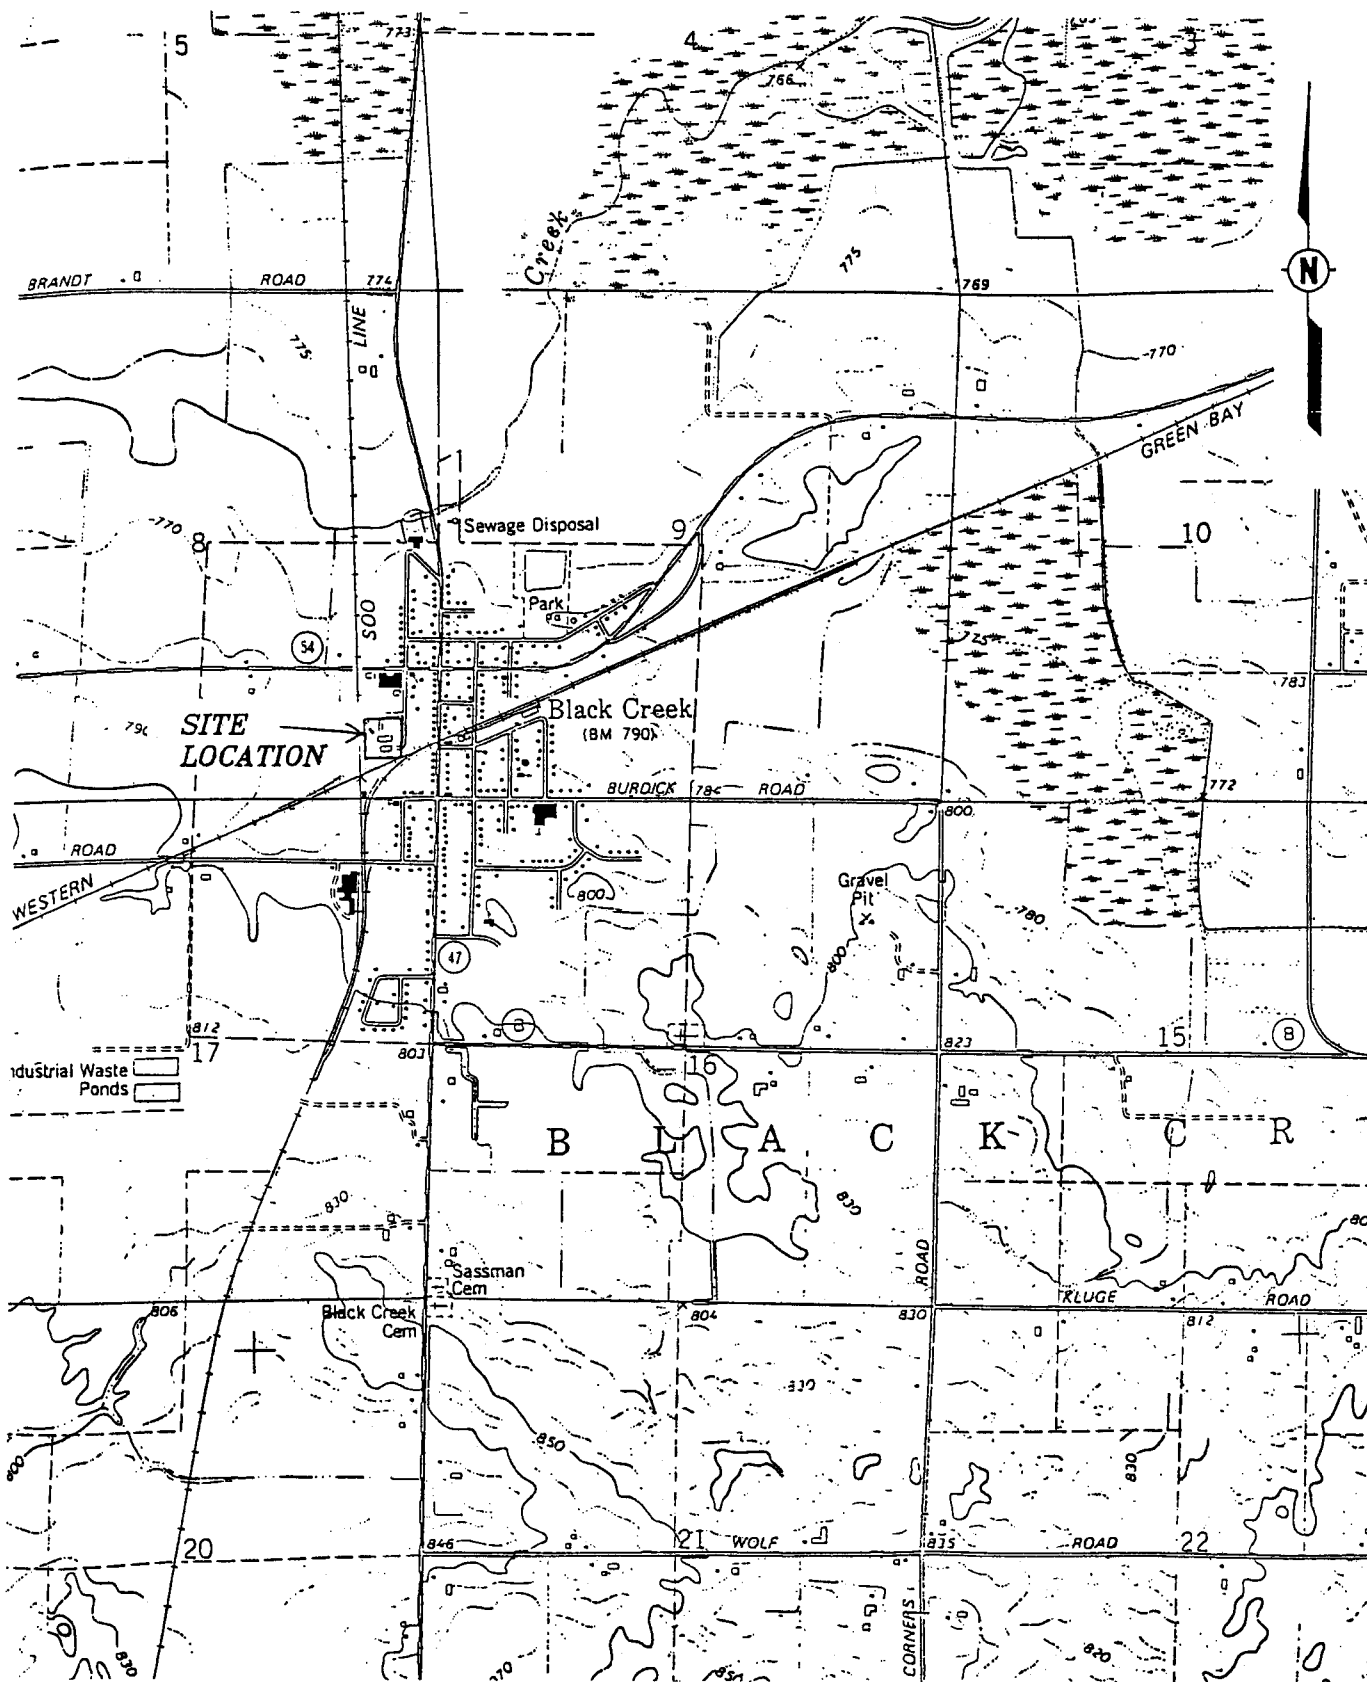
By signing this document, Kevan C. Krahn asserts that he/she is duly authorized to sign this document on behalf of Precision Forest Associates.

IN WITNESS WHEREOF, the owner of the property has executed this Declaration of Restrictions, this 27th day of June, 2003.

Signature: 
Printed Name: KEVAN KRAHN

Subscribed and sworn to before me
this 27th day of June, 2003.


Notary Public, State of WI
My commission is permanent



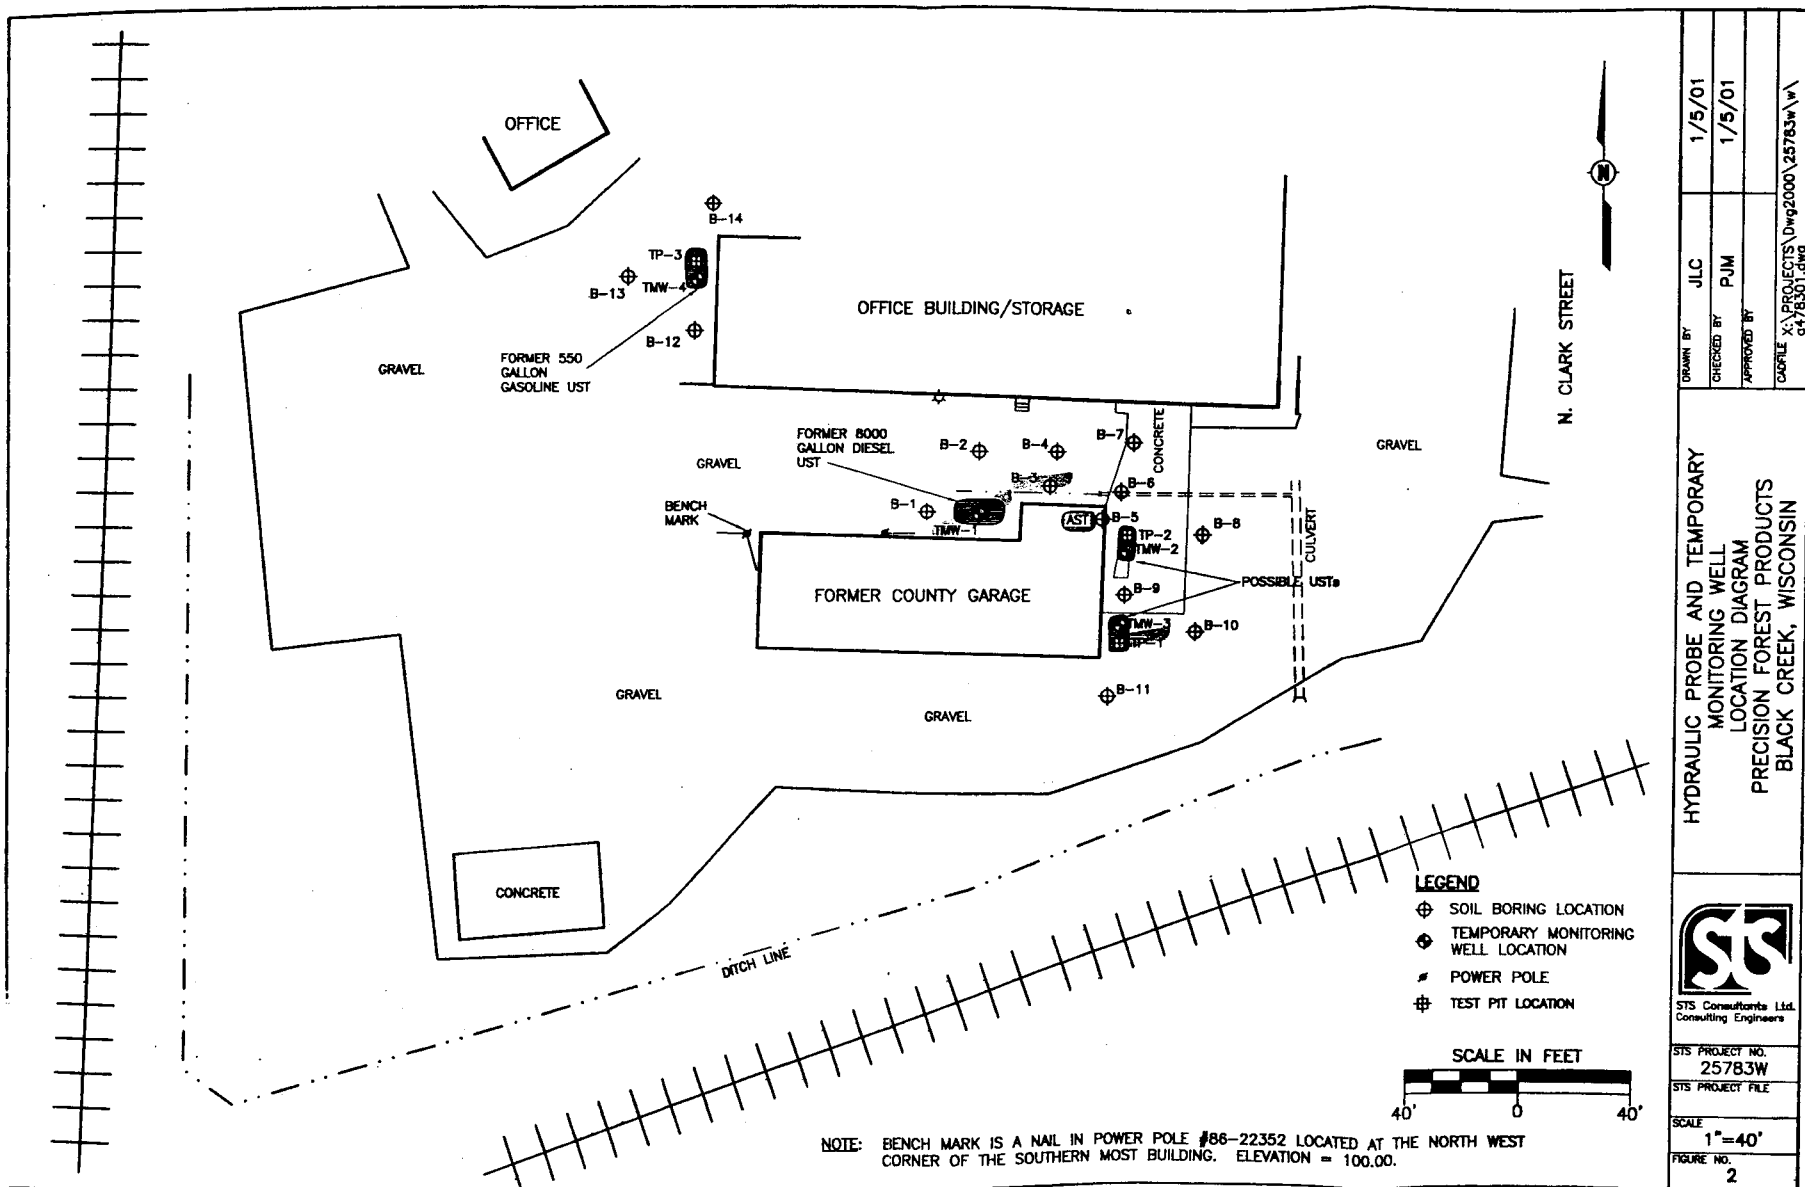
MAP SOURCE: BLACK CREEK 7.5 MINUTE USGS QUADRANGLE DATED 1974

SITE LOCATION DIAGRAM
PRECISION FOREST PRODUCTS, INC.
 206 NORTH CLARK STREET
 BLACK CREEK, WISCONSIN



STS Consultants Ltd.
 Consulting Engineers

DRAWN BY	RLS	3/28/00
CHECKED BY	JSC	3/28/00
APPROVED BY		
CADFILE	SCALE	
64783001A.dwg	1:24000	
STS PROJECT NO.	FIGURE NO.	
25783EA	1	




 STS Consultants Ltd. Consulting Engineers	HYDRAULIC PROBE AND TEMPORARY MONITORING WELL LOCATION DIAGRAM PRECISION FOREST PRODUCTS BLACK CREEK, WISCONSIN		
	DRAWN BY	JLC	1/5/01
	CHECKED BY	PJM	1/5/01
	APPROVED BY		
DATE: X:\PROJECTS\DWG2000\25783W.dwg 01/05/2001 08:14:00			
STS PROJECT NO. 25783W			
STS PROJECT FILE			
SCALE 1"=40'			
FIGURE NO. 2			

Table 3
Groundwater Analytical Results
Precision Pallet
Black Creek, Wisconsin

Sample No. Sample Date	TMW-1 11/06/00	TMW-2 11/21/00	TMW-3 11/21/00	TMW-4 11/06/00	NR 140 ES (ug/L)	NR 140 PAL (ug/L)
PAHs						
1-Methylnaphthalene	(ug/l) 1.7	1.6	<0.18	NA		
2-Methylnaphthalene	(ug/l) 1.3	<0.15	<0.16	NA		
Acenaphthene	(ug/l) <0.13	<0.27	<0.29	NA		
Acenaphthylene	(ug/l) <0.15	<0.31	<0.33	NA		
Anthracene	(ug/l) <0.02	<0.041	<0.043	NA	3000	600
Benzo(a)anthracene	(ug/l) <0.11	<0.24	<0.24	NA		
Benzo(a)pyrene	(ug/l) <0.013	<0.027	<0.029	NA	0.2	0.02
Benzo(b)fluoranthene	(ug/l) <0.055	<0.11	<0.12	NA	0.2	0.02
Benzo(g,h,i)perylene	(ug/l) <0.074	<0.15	<0.16	NA		
Benzo(k)fluoranthene	(ug/l) <0.11	<0.24	<0.24	NA		
Chrysene	(ug/l) <0.06	<0.12	<0.13	NA		
Dibenzo(a,h)anthracene	(ug/l) <0.069	<0.14	<0.15	NA		
Fluoranthene	(ug/l) <0.067	<0.14	<0.14	NA	400	80
Fluorene	(ug/l) <0.11	0.74*	<0.24	NA	400	80
Indeno(1,2,3-cd)pyrene	(ug/l) <0.081	<0.17	<0.17	NA		
Naphthalene	(ug/l) 1.0	0.12*	0.12*	NA	40	8
Phenanthrene	(ug/l) <0.046	0.33	<0.098	NA		
Pyrene	(ug/l) <0.032	<0.067	<0.069	NA	250	50
VOCs						
1,1,1-Trichloroethane	(ug/l) <0.13	<0.13	<0.13	<0.13	200	40
1,1,2,2-Tetrachloroethane	(ug/l) <0.52	<0.52	<0.52	<0.52	0.2	0.02
1,1,2-Trichloroethane	(ug/l) <0.2	<0.2	<0.2	<0.2	5	0.5
1,1-Dichloroethane	(ug/l) <0.098	<0.098	<0.098	<0.098	850	85
1,1-Dichloroethene	(ug/l) <0.18	<0.18	<0.18	<0.18	7	0.7
1,2,3-Trichlorobenzene	(ug/l) <0.052	<0.052	<0.052	<0.052	--	--
1,2,4-Trichlorobenzene	(ug/l) <0.15	<0.15	<0.15	<0.15	--	--
1,2-Dibromo-3-Chloropropane	(ug/l) <0.17	<0.17	<0.17	<0.17	--	--
1,2-Dibromoethane	(ug/l) <0.084	<0.084	<0.084	<0.084	--	--
1,2-Dichlorobenzene	(ug/l) <0.036	<0.036	<0.036	<0.036	600	60
1,2-Dichloroethane	(ug/l) <0.35	<0.35	<0.35	<0.35	5	0.5
1,2-Dichloropropane	(ug/l) <0.27	<0.27	<0.27	<0.27	--	--
1,3-Dichlorobenzene	(ug/l) <0.11	<0.11	<0.11	<0.11	1250	125
1,3-Dichloropropane	(ug/l) <0.26	<0.26	<0.26	<0.26	--	--
1,4-Dichlorobenzene	(ug/l) <0.11	<0.11	<0.11	<0.11	75	15
2,2-Dichloropropane	(ug/l) <0.2	<0.2	<0.2	<0.2	--	--
2-Chlorotoluene	(ug/l) <0.11	<0.11	<0.11	<0.11	--	--
4-Chlorotoluene	(ug/l) <0.092	<0.092	<0.092	<0.092	--	--
Benzene	(ug/l) <0.19	<0.19	<0.19	<0.19	5	0.5
Bromobenzene	(ug/l) <0.34	<0.34	<0.34	<0.34	--	--
Bromodichloromethane	(ug/l) <0.25	<0.25	<0.25	<0.25	--	--
Carbon Tetrachloride	(ug/l) <0.23	<0.23	<0.23	<0.23	5	0.5
Chlorobenzene	(ug/l) <0.12	<0.12	<0.12	<0.12	--	--
Chloroethane	(ug/l) <0.28	<0.28	<0.28	<0.28	400	80
Chloroform	(ug/l) <0.18	<0.18	<0.18	<0.18	6	0.6
Chloromethane	(ug/l) <0.13	<0.13	<0.13	<0.13	3	0.3
cis 1,2-Dichloroethene	(ug/l) <0.19	<0.19	<0.19	<0.19	70	7
di-Isopropyl ether	(ug/l) <0.4	<0.4	<0.4	<0.4	--	--
Dibromochloromethane	(ug/l) <0.088	<0.088	<0.088	<0.088	--	--
Dichlorodifluoromethane	(ug/l) <0.21	<0.21	<0.21	<0.21	1000	200
Ethylbenzene	(ug/l) 0.46	<0.13	5.1	<0.13	700	140
Hexachlorobutadiene	(ug/l) <0.21	<0.21	<0.21	<0.21	--	--
Isopropylbenzene	(ug/l) 0.21	<0.12	12	<0.12	--	--
Methyl-tertiary-butyl ether	(ug/l) <0.2	<0.2	<0.2	<0.2	--	--
Methylene Chloride	(ug/l) <0.12	<0.12	<0.12	<0.12	5	0.5
n-Butylbenzene	(ug/l) 0.27	<0.18	4.4	<0.18	--	--
n-Propylbenzene	(ug/l) 0.3	<0.12	36	<0.12	--	--
Naphthalene	(ug/l) 2.2	<0.082	0.96	<0.082	40	8
p-Isopropyltoluene	(ug/l) 60	<0.13	16	<0.13	--	--
sec-Butylbenzene	(ug/l) 0.19	<0.15	15	<0.15	--	--
tert-Butylbenzene	(ug/l) <0.13	<0.13	2	<0.13	--	--
Tetrachloroethene	(ug/l) <0.14	<0.14	<0.14	<0.14	5	0.5
Toluene	(ug/l) 3.4	<0.11	3.4	3	1,000	200
trans 1,2-Dichloroethene	(ug/l) <0.17	<0.17	<0.17	<0.17	100	20
Trichloroethene	(ug/l) <0.098	<0.098	<0.098	<0.098	5	0.5
Trichlorofluoromethane	(ug/l) <0.34	<0.34	<0.34	<0.34	--	--
Trimethylbenzenes	(ug/l) 1.92	<0.26	737	<0.23	480	96
Vinyl Chloride	(ug/l) <0.23	<0.23	<0.23	<0.23	0.2	0.02
Xylenes	(ug/l) 0.84	<0.3	11	<0.3	10,000	1,000
Lead	(ug/l) NA	NA	NA	<0.81		

Notes:

* Reported Value Less Than the Quantitation Limit

ES = NR 140 Enforcement Standard established March 2000

PAL = NR 140 Preventive Action Limit established March 2000

ES Exceedance

PAL Exceedance

Table 1
Soils Analytical Results
Precision Pail
Black Creek, Wisconsin

	TP-1 3.0-3.5 (mg/kg)	TP-2 3.0-3.5 (mg/kg)	TP-3 6.0-7.0 (mg/kg)	B-1 2.0-3.0 (mg/kg)	B-2 2.0-3.0 (mg/kg)	B-3 1.0-2.0 (mg/kg)	B-4 1.0-2.0 (mg/kg)	B-6 2.0-3.0 (mg/kg)	B-7 2.0-3.0 (mg/kg)	B-8 2.0-3.5 (mg/kg)	B-9 2.0-3.5 (mg/kg)	B-10 2.0-3.0 (mg/kg)	B-11 2.0-3.5 (mg/kg)	B-12 2.0-3.0 (mg/kg)	B-13 2.0-3.5 (mg/kg)	B-14 2.0-3.5 (mg/kg)	TMW-1 2.0-3.0 (mg/kg)	TMW-3 2.0-3.0 (mg/kg)	TMW-4 2.0-3.5 (mg/kg)	NR 720 Direct Contact RCLs	
																				Non-Industrial	Industrial
Lead	777	39	11	NA	NA	NA	NA	10	9	38	14	9	52*	67*	10	27	NA	9	11	50	500
CRO	4790	239	46	NA	NA	NA	NA	7	3	5	4	27*	<1.0	<0.65	NA	NA	202	5	5	250	250
DRO	239	46	NA	<1.1	3.3*	900	<1.0	8	13*	17*	<1.1	27*	<1.0	NA	NA	NA	355	25	NA	250	250

	TP-1 3.0-3.5 (mg/kg)	TP-2 3.0-3.5 (mg/kg)	TP-3 6.0-7.0 (mg/kg)	B-1 2.0-3.0 (mg/kg)	B-2 2.0-3.0 (mg/kg)	B-3 1.0-2.0 (mg/kg)	B-4 1.0-2.0 (mg/kg)	B-6 2.0-3.0 (mg/kg)	B-7 2.0-3.0 (mg/kg)	B-8 2.0-3.5 (mg/kg)	B-9 2.0-3.5 (mg/kg)	B-10 2.0-3.0 (mg/kg)	B-11 2.0-3.5 (mg/kg)	B-12 2.0-3.0 (mg/kg)	B-13 2.0-3.5 (mg/kg)	B-14 2.0-3.5 (mg/kg)	TMW-1 2.0-3.0 (mg/kg)	TMW-3 2.0-3.0 (mg/kg)	TMW-4 2.0-3.5 (mg/kg)	NR 720 RCL	
																				Groundwater	Soil Screening
PYOCs	15	14	15	NA	NA	NA	NA	<0.0	<0.0	20*	<0.0	<0.0	<0.0	<0.0	<0.0	<0.0	NA	<0.0	10*	5.5	8,500
Benzene	37	75	<0.5	NA	NA	NA	NA	14	9.6*	21	6.8*	17	29	<0.5	<0.5	<0.5	NA	48	11*	2,900	4,600
Ethylbenzene	<0.5	<0.5	<0.5	NA	NA	NA	NA	<0.5	<0.5	<0.5	<0.5	<0.5	<0.5	<0.5	<0.5	<0.5	NA	<0.5	<0.5	--	--
Methyl-tert-butyl ether	11	31	56	NA	NA	NA	NA	6	16	144	<0.5	9.5*	<0.5	<0.5	<0.5	<0.5	NA	<0.5	<0.5	1,500	--
Toluene	63,300	2,250	404	NA	NA	NA	NA	76	35	68	71	120	26*	<0.5	<0.5	<0.5	NA	10,900	65	--	38,000
1,2,4-Trimethylbenzene	4,790	239	53	NA	NA	NA	NA	29	16*	37	115	44	<1.0	<1.0	<1.0	<1.0	NA	6,700	61	--	83,000
1,2,3-Trimethylbenzene	867	239	75	NA	NA	NA	NA	<1.0	<1.0	132	37*	523	801	<1.0	<1.0	<1.0	NA	487	70	4,100	42,000

	TP-1 3.0-3.5 (mg/kg)	TP-2 3.0-3.5 (mg/kg)	TP-3 6.0-7.0 (mg/kg)	B-1 2.0-3.0 (mg/kg)	B-2 2.0-3.0 (mg/kg)	B-3 1.0-2.0 (mg/kg)	B-4 1.0-2.0 (mg/kg)	B-6 2.0-3.0 (mg/kg)	B-7 2.0-3.0 (mg/kg)	B-8 2.0-3.5 (mg/kg)	B-9 2.0-3.5 (mg/kg)	B-10 2.0-3.0 (mg/kg)	B-11 2.0-3.5 (mg/kg)	B-12 2.0-3.0 (mg/kg)	B-13 2.0-3.5 (mg/kg)	B-14 2.0-3.5 (mg/kg)	TMW-1 2.0-3.0 (mg/kg)	TMW-3 2.0-3.0 (mg/kg)	TMW-4 2.0-3.5 (mg/kg)	NR 746 - Values	
																				Groundwater	Soil Screening
PAHs	NA	NA	NA	<19	<19	598	<17	<18	<18	<19	<19	<19	<18	NA	NA	NA	<19	<19	NA	38,000	900,000
Acenaphthene	NA	NA	NA	<19	<19	141	<20	<21	<21	<22	<23	<22	<21	NA	NA	NA	<19	<19	NA	700	18,000
Acenaphthylene	NA	NA	NA	<18	<18	61	<21	<22	<22	<23	<24	<23	<22	NA	NA	NA	<18	<18	NA	3,000,000	51,000
Anthracene	NA	NA	NA	<18	<18	22*	<21	<22	<22	<23	<24	<23	<22	NA	NA	NA	<18	<18	NA	17,000	11,000
Benzo(a)anthracene	NA	NA	NA	<18	<18	18*	<21	<22	<22	<23	<24	<23	<22	NA	NA	NA	<18	<18	NA	48,000	3,900
Benzo(b)fluoranthene	NA	NA	NA	<18	<18	26*	<21	<22	<22	<23	<24	<23	<22	NA	NA	NA	<18	<18	NA	360,000	3,900
Benzo(k)fluoranthene	NA	NA	NA	<18	<18	34	<22	<23	<23	<24	<25	<24	<23	NA	NA	NA	<18	<18	NA	870,000	1,800
Chrysene	NA	NA	NA	<18	<18	39*	<22	<23	<23	<24	<25	<24	<23	NA	NA	NA	<18	<18	NA	3,000,000	880
Dibenz(a,h)anthracene	NA	NA	NA	<18	<18	43	<22	<23	<23	<24	<25	<24	<23	NA	NA	NA	<18	<18	NA	870,000	1,800
Fluorene	NA	NA	NA	<18	<18	43	<22	<23	<23	<24	<25	<24	<23	NA	NA	NA	<18	<18	NA	3,000,000	880
Indeno(1,2,3-cd)pyrene	NA	NA	NA	<18	<18	43	<22	<23	<23	<24	<25	<24	<23	NA	NA	NA	<18	<18	NA	3,000,000	880
1-Methylanthracene	NA	NA	NA	<18	<18	43	<22	<23	<23	<24	<25	<24	<23	NA	NA	NA	<18	<18	NA	3,000,000	880
2-Methylanthracene	NA	NA	NA	<18	<18	43	<22	<23	<23	<24	<25	<24	<23	NA	NA	NA	<18	<18	NA	3,000,000	880
Phenanthrene	NA	NA	NA	<18	<18	43	<22	<23	<23	<24	<25	<24	<23	NA	NA	NA	<18	<18	NA	3,000,000	880
Pyrene	NA	NA	NA	<18	<18	43	<22	<23	<23	<24	<25	<24	<23	NA	NA	NA	<18	<18	NA	3,000,000	880

Notes:
* Reported Value Less Than the Quantitation Limit
RCL = Residual Contaminant Level
Exceeds Generic Groundwater Pathway RCL